




#1 BRICK -FLUSH

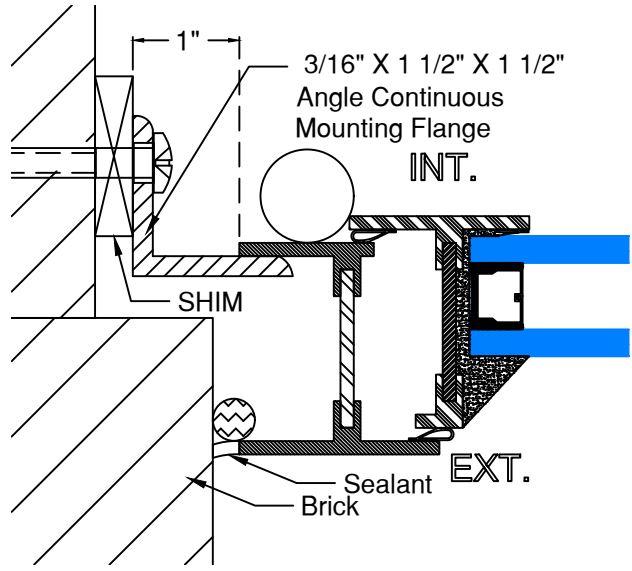


#2 STUCCO / DRYWALL LAP

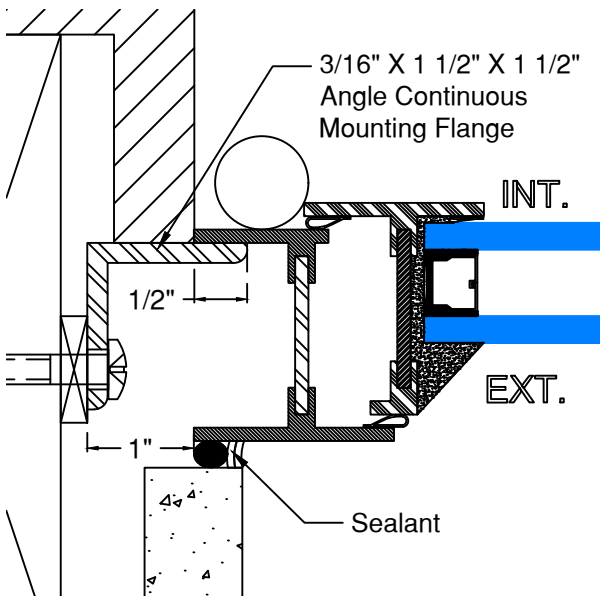


#3 MASONRY FLUSH

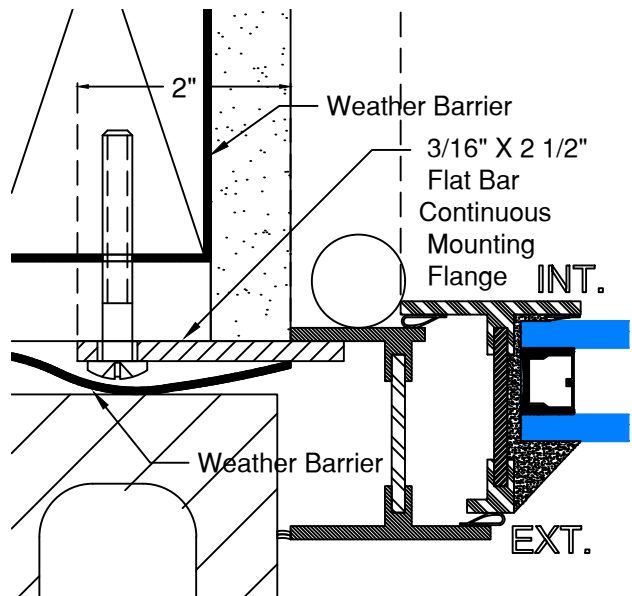


#4 BRICK - FLUSH (STANDARD)

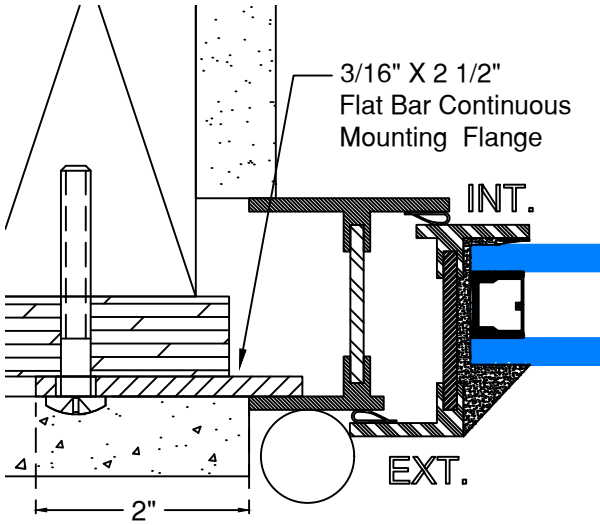


#5 STUCCO / DRYWALL LAP

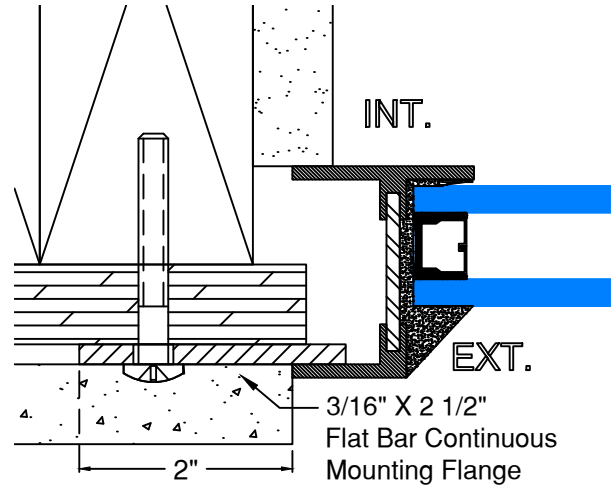


#6 STUCCO / DRYWALL LAP

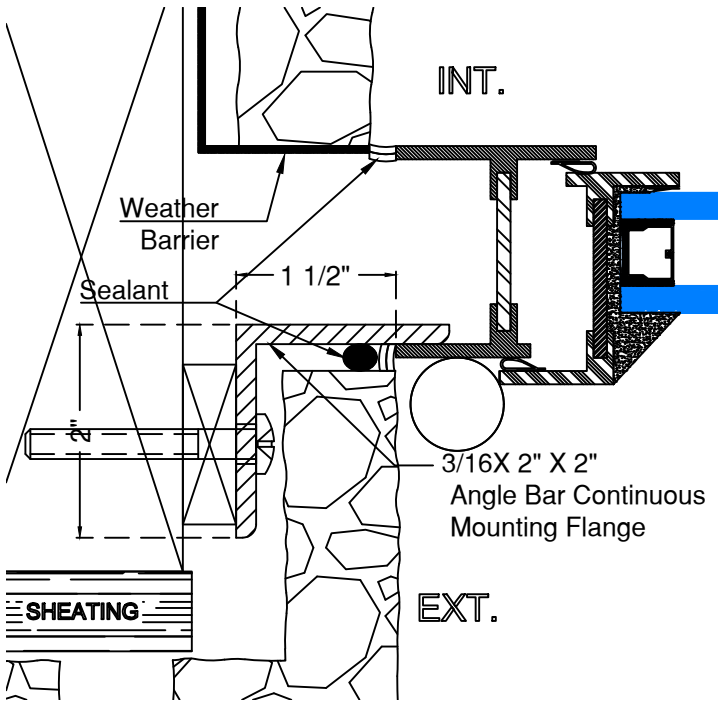


7 STONE - LAP

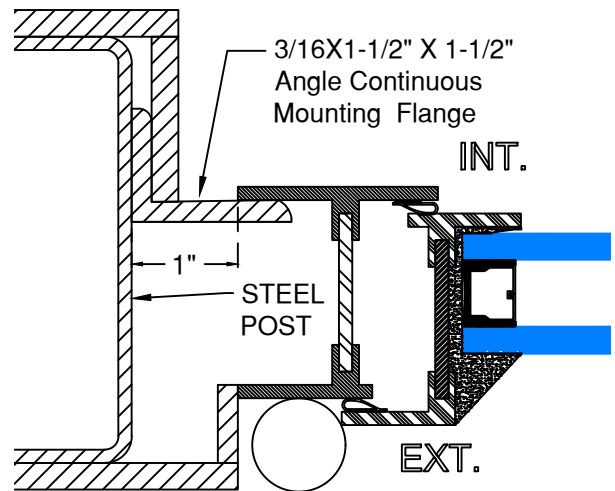


#8 STEEL COLUMN

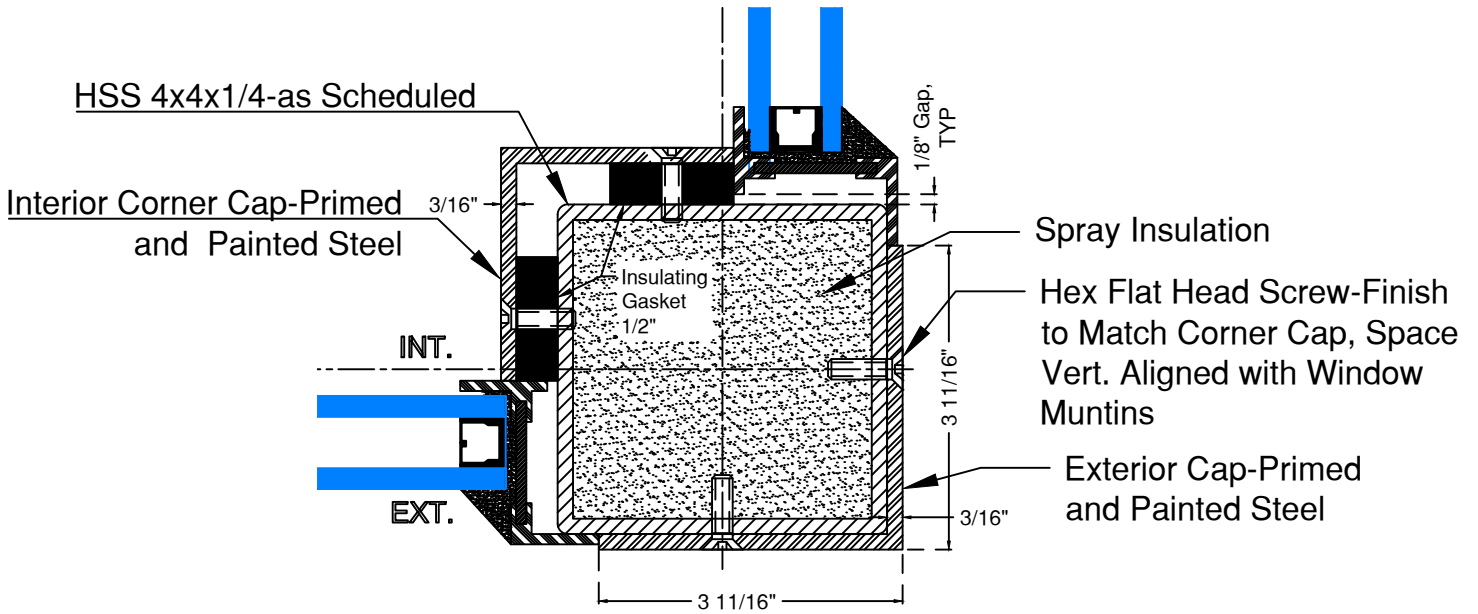


#1 FLANGE WELDED TO COLUMN

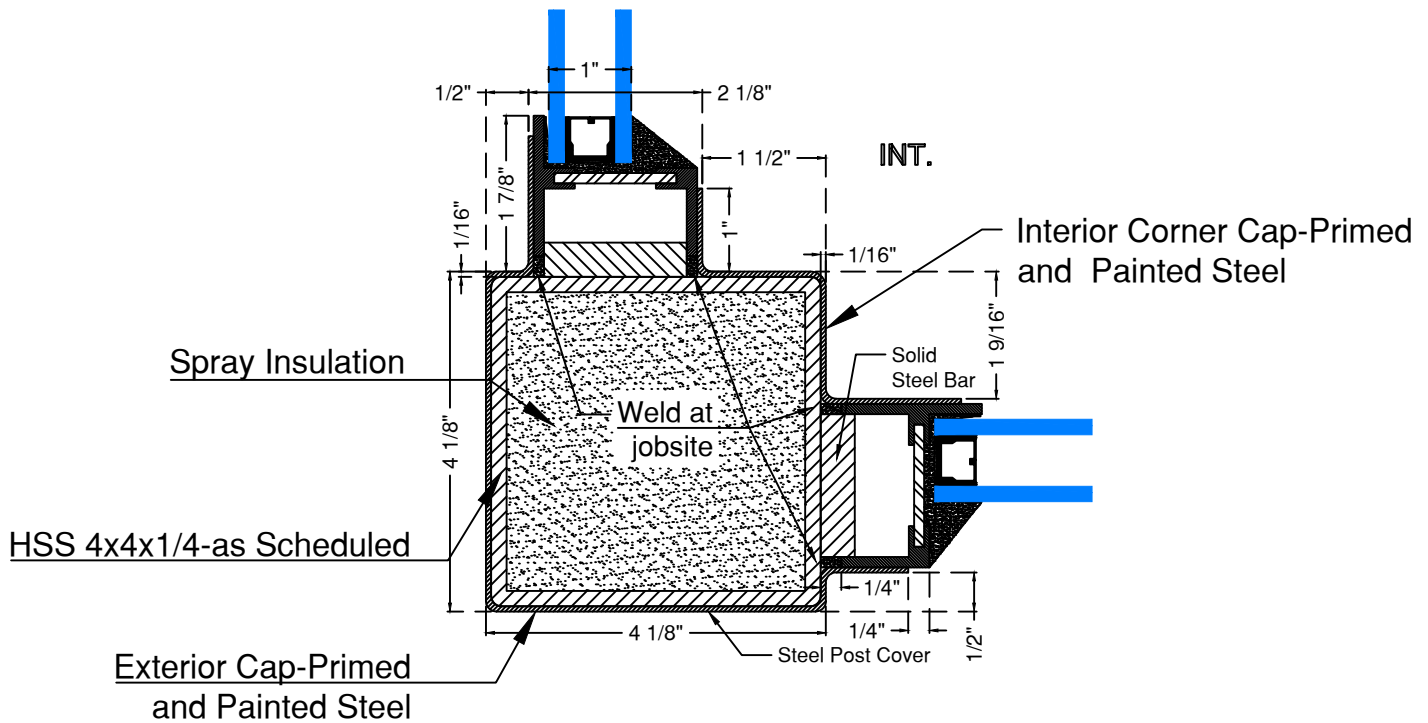

#2 FLANGE WELDED TO COLUMN

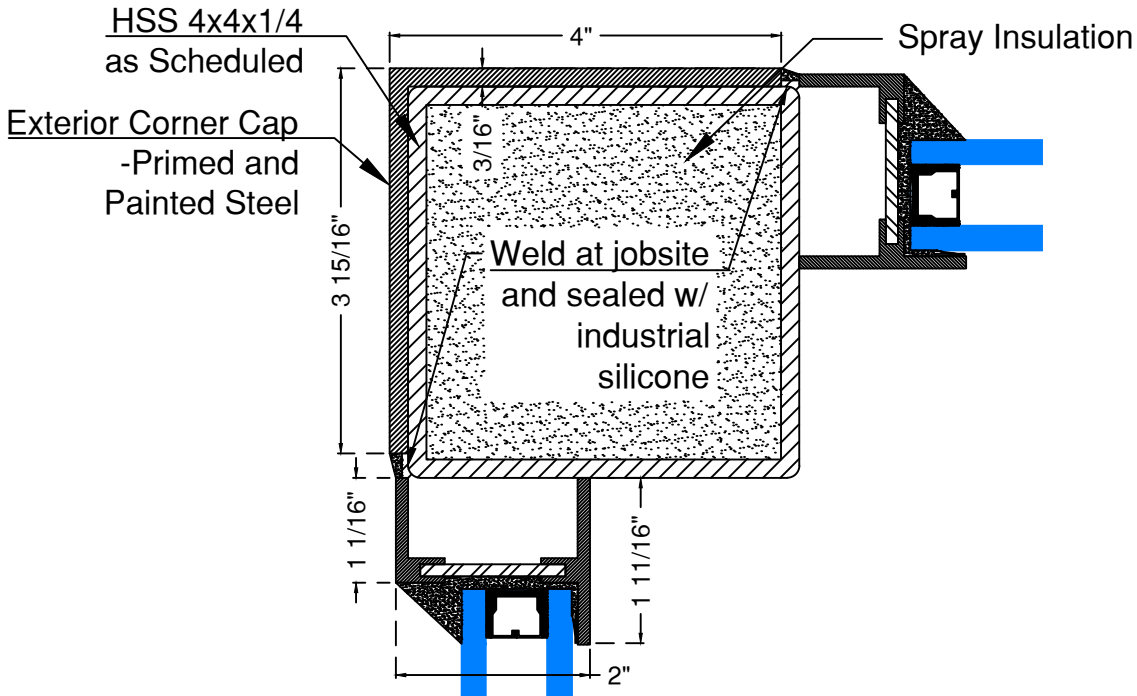

#3 WELDED TO COLUMN

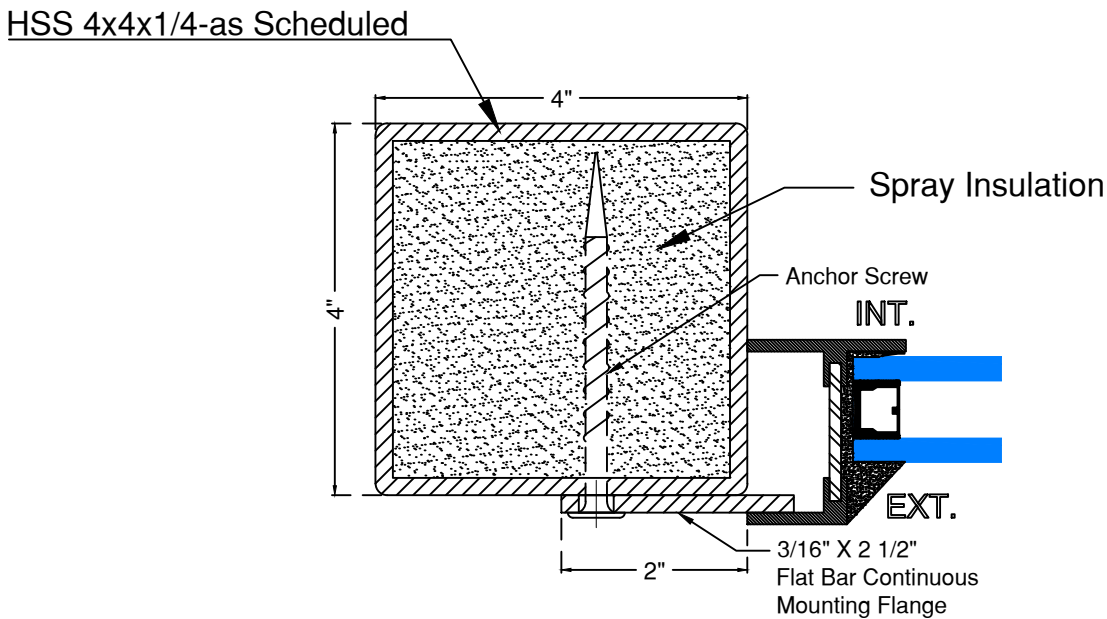

#4 STANDARD FLANGE TO POST